



Bamburgh Crescent, Newton Aycliffe
Newton Aycliffe



Offers In Excess of £125,000



Bamburgh Crescent

Newton Aycliffe, Newton Aycliffe

2-Bedroom Semi-Detached Bungalow – Woodham, Newton Aycliffe

Situated in a sought-after residential area of Woodham, this immaculate two-bedroom semi-detached bungalow is offered with no onward chain. Featuring a practical layout, the property is well-suited to a wide range of buyers, including downsizers, first-time buyers, or investors, and can be sold furnished if desired.

The accommodation includes a spacious lounge, fitted kitchen, two bedrooms, and a bathroom.

Externally : To the front, a block-paved driveway provides convenient off-street parking. To the rear, the south-facing garden features a well-maintained lawn and a patio area, creating a pleasant and versatile outdoor space ideal for relaxing or entertaining.

Council Tax band: B

- Two-Bedroom Bungalow in Woodham: Sought-after Newton Aycliffe location with no onward chain.
- Blocked Paved Drive / Ample Parking
- Spacious Lounge
- Fitted Kitchen
- Well-Maintained Garden: Includes a patio, lawn
- Energy Performance Certificate : C



Hallway

8'5" × 3'0" (2.57 × 0.91 m)

Lounge

9'10" × 16'8" (3.00 × 5.10 m)

Kitchen

5'6" × 9'11" (1.68 × 3.03 m)

Bedroom 1

8'11" × 12'3" (2.74 × 3.76 m)

Bedroom 2

6'5" × 6'9" (1.97 × 2.06 m)

Bathroom

5'5" × 6'4" (1.67 × 1.93 m)






FRONT GARDEN

REAR GARDEN

South Facing


DRIVEWAY

2 Parking Spaces

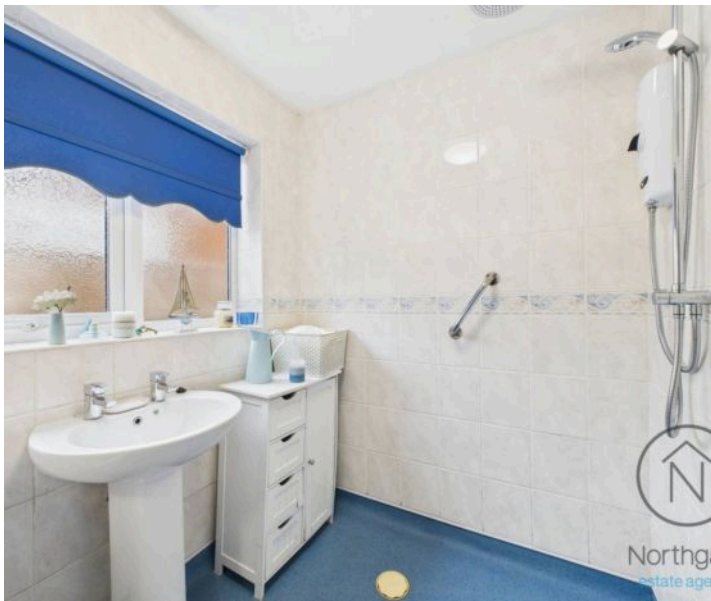



Northgate
estate agents

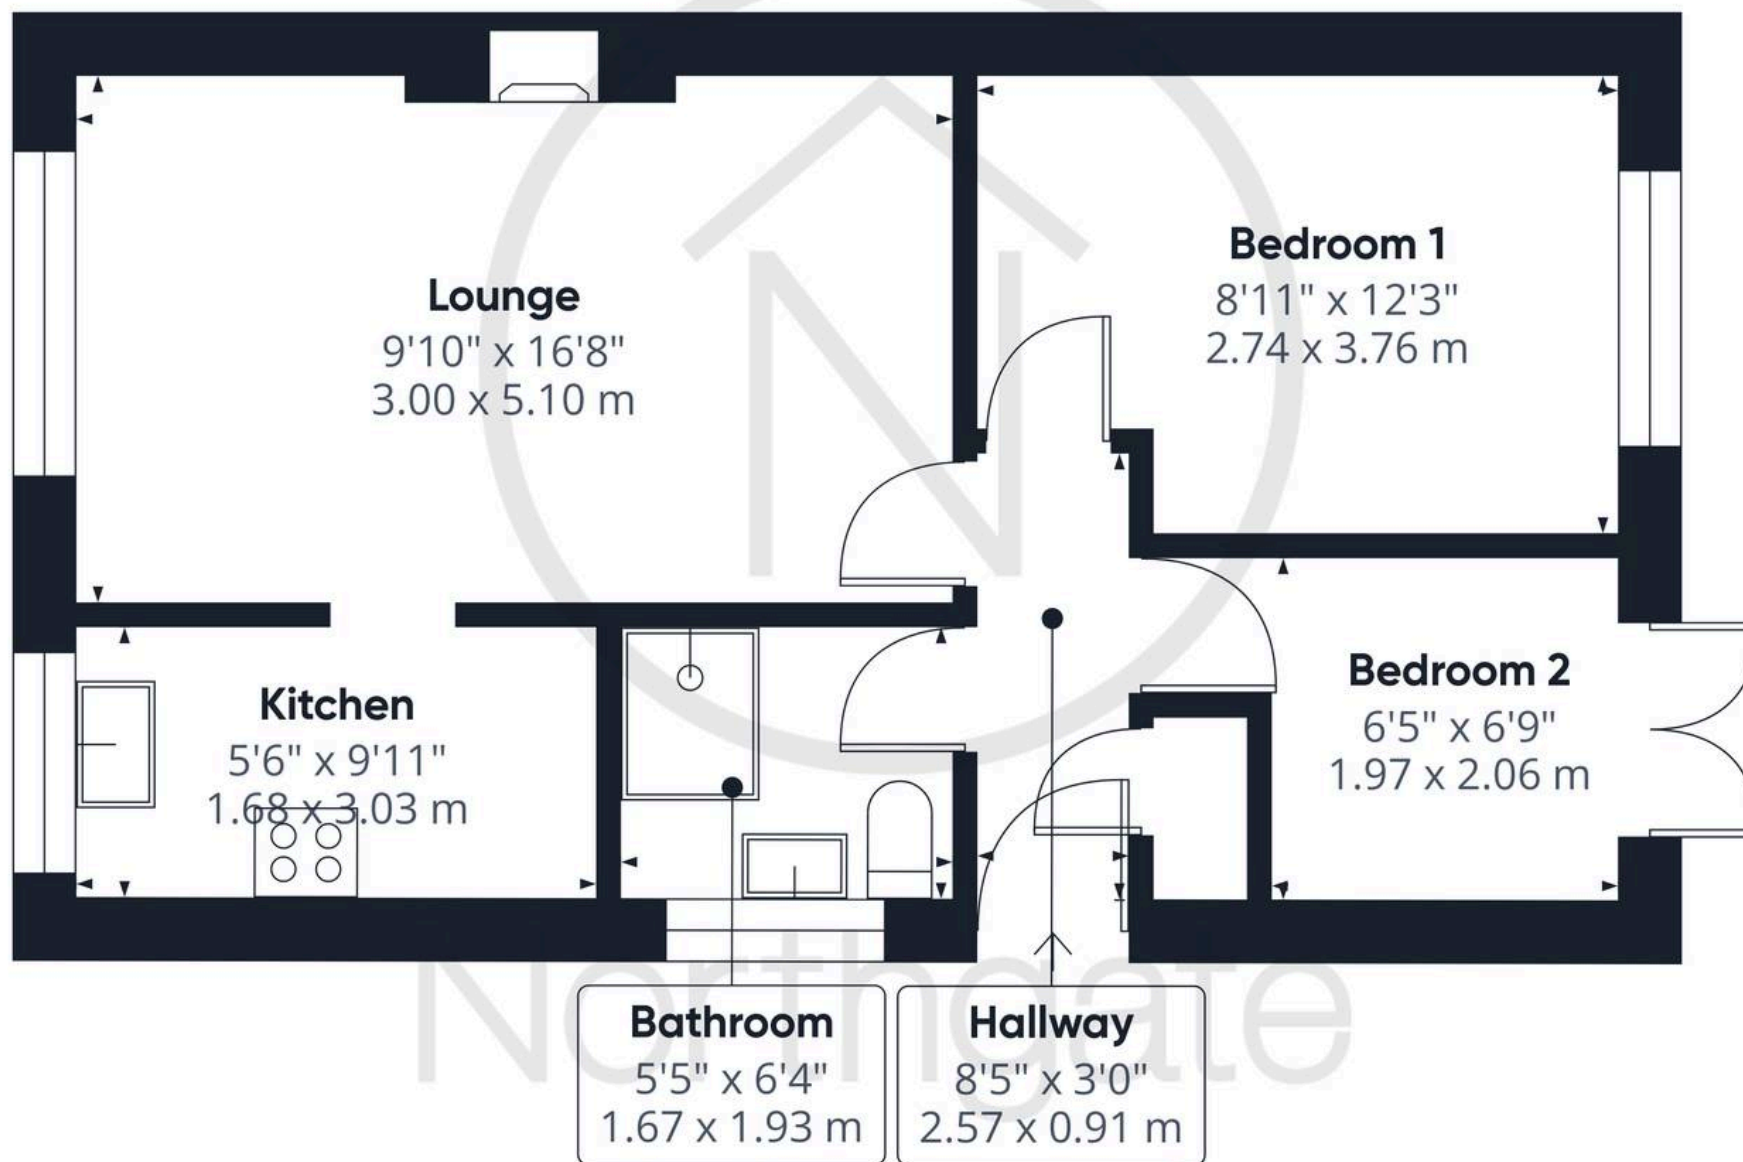

Approximate total area⁽¹⁾

441.01 ft²

40.97 m²

(1) Excluding balconies and terraces

While every attempt has been made to ensure accuracy, all measurements are approximate, not to scale. This floor plan is for illustrative purposes only.

Calculations are based on RICS IPMS 3C standard.

GIRAFFE360



Northgate - County Durham

Suite 3, Avenue House, Greenwell Road, Newton Aycliffe - DL5 4DH

01325 728333 • info@northgates.net • www.northgates.co.uk/



These particulars do not constitute, nor constitute part of, an offer or contract. No warranties are provided. Verify details through inspection. Northgate estate agents, nor any person in their employment has any authority to make or give any representation or warranty whatever in the relation to this property. All measurements are approximate.