



11 Herrington Court, Newton Aycliffe
Newton Aycliffe



Offers in Region of £165,000



11 Herrington Court

Newton Aycliffe, Newton Aycliffe

Well-Presented Two-Bedroom Detached Bungalow in Woodham Village – No Onward Chain

Located in the sought-after area of **Woodham Village**, this **well-presented two-bedroom detached bungalow** is offered for sale with **no onward chain**, making it an ideal opportunity for downsizers or anyone seeking a low-maintenance home in a convenient and peaceful setting.

The property features a **modern fitted kitchen**, a **contemporary shower room**, and a **spacious lounge** that opens into a **bright dining area** with **French doors leading out to the rear garden**. Comprising two bedrooms, including one with built-in fitted wardrobes.

Externally, the bungalow offers **off-street parking**, a **single garage**, and well-maintained **gardens to the front, side, and rear**.

Tucked away in a **quiet location**, yet within easy reach of **local shops, schools, and transport links**, this home perfectly balances tranquillity with everyday convenience.

Council Tax band: B

Tenure: Freehold

- 2 Bed Detached Bungalow in Woodham Village ** No Chain**
- Modern Fitted kitchen
- Shower Room
- Ample Off Street Parking | Single Garage
- Gardens Front, Side & Rear
- Energy Performance Certificate: C



Entrance

6'6" × 3'1" (2.00 × 0.96 m)

Lounge

10'7" × 15'7" (3.23 × 4.76 m)

Dining Area

9'0" × 6'4" (2.75 × 1.95 m)

Kitchen

8'9" × 5'6" (2.68 × 1.69 m)

Hallway

2'9" × 6'5" (0.85 × 1.97 m)

Bathroom

5'4" × 6'3" (1.65 × 1.93 m)

Bedroom 1

8'8" × 13'5" (2.64 × 4.11 m)

Bedroom 2

9'2" × 6'9" (2.79 × 2.07 m) - measurements exclude fitted wardrobes.

Bathroom

5'4" × 6'3" (1.65 × 1.93 m)

Garage

8'2" × 17'0" (2.49 × 5.19 m)







FRONT GARDEN

REAR GARDEN

GARAGE

Single Garage


DRIVEWAY

3 Parking Spaces





Northgate
estate agents

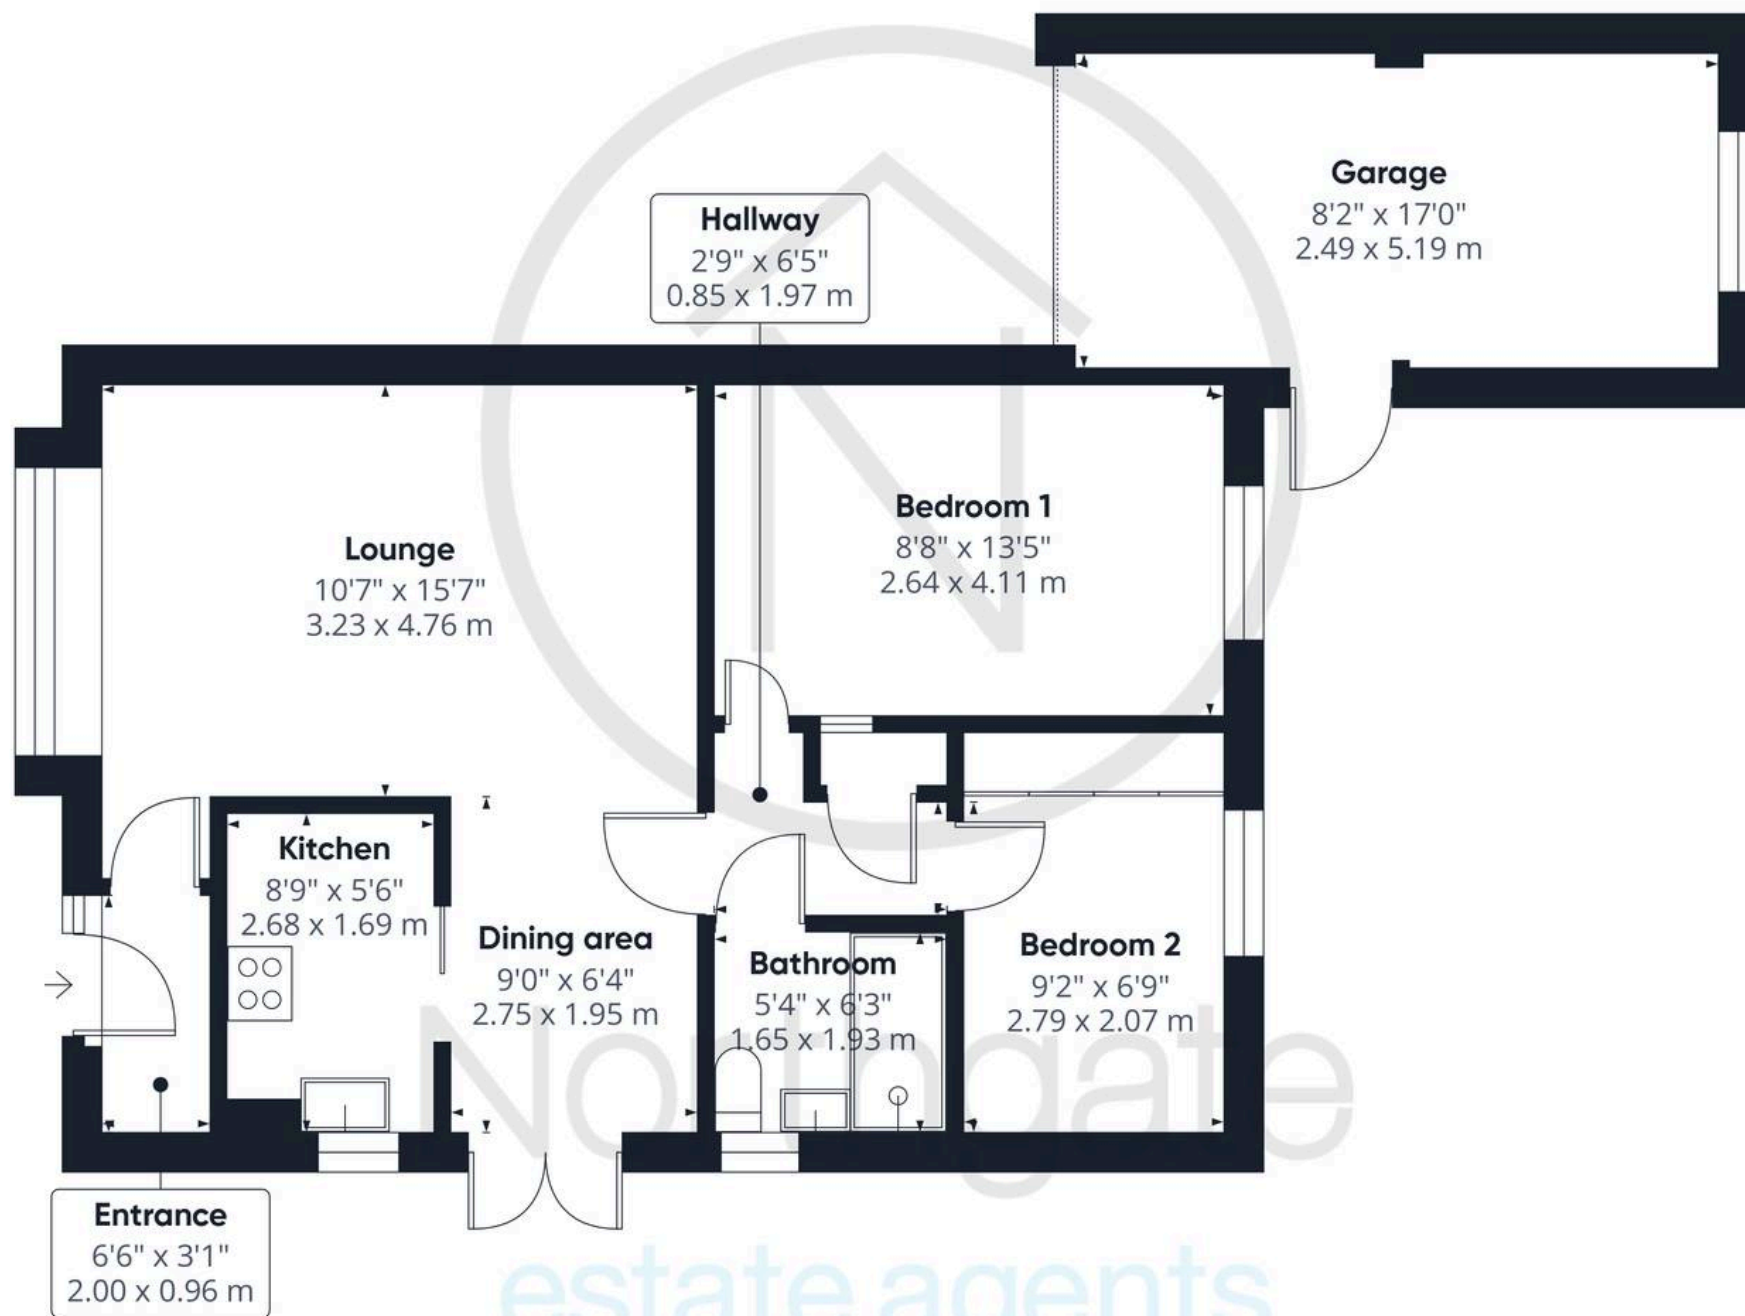

Approximate total area⁽¹⁾

702 ft²

65.2 m²

(1) Excluding balconies and terraces

Calculations reference the RICS IPMS 3C standard. Measurements are approximate and not to scale. This floor plan is intended for illustration only.

GIRAFFE360



Northgate - County Durham

Suite 3, Avenue House, Greenwell Road, Newton Aycliffe - DL5 4DH

01325 728333 • info@northgates.net • www.northgates.co.uk/



These particulars do not constitute, nor constitute part of, an offer or contract. No warranties are provided. Verify details through inspection. Northgate estate agents, nor any person in their employment has any authority to make or give any representation or warranty whatever in the relation to this property. All measurements are approximate.