




Vickers Close, Middleton St. George

Darlington



In Excess of £400,000

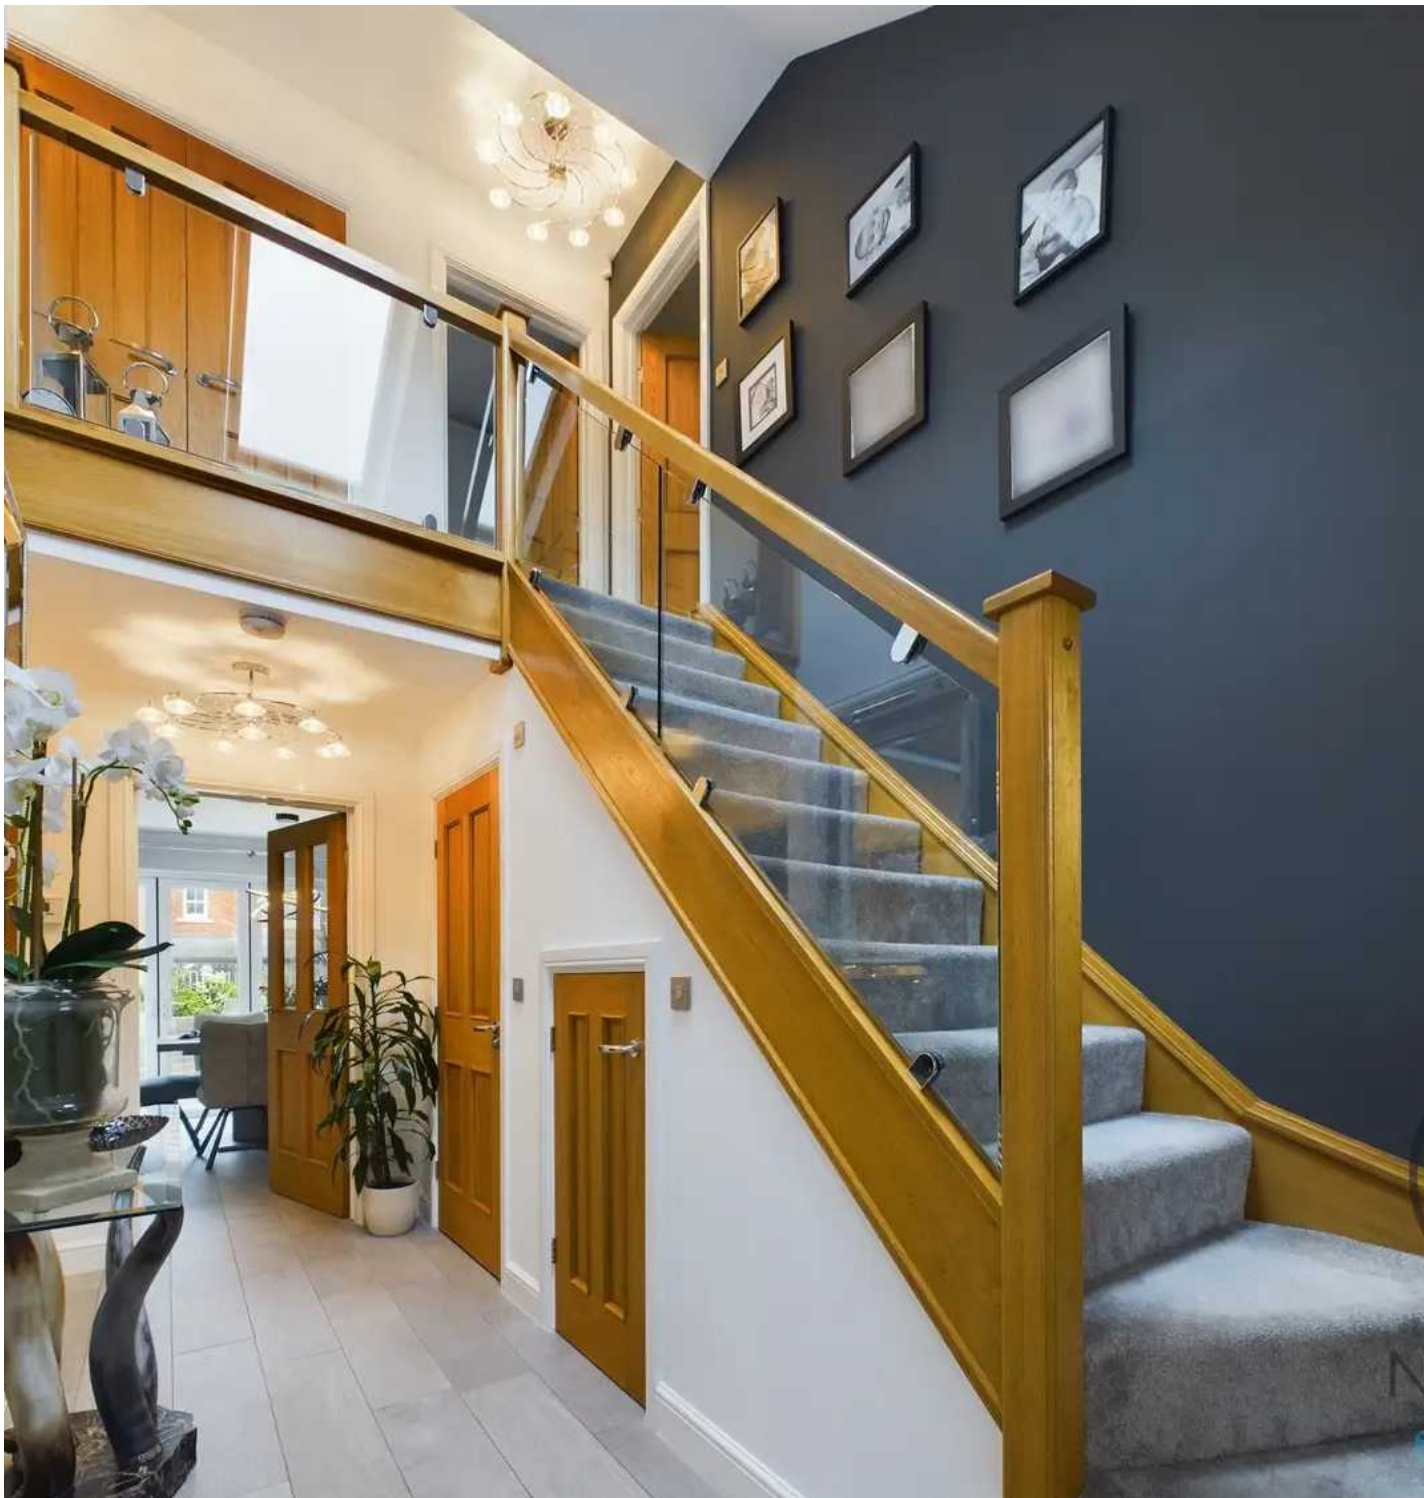

Vickers Close

Middleton St. George, Darlington

Nestled in the charming village of Middleton St George, between the sought-after towns of Darlington and Yarm, sits this exceptional 4-bedroom detached family home built by award-winning developers, Storey Homes. A former showhome exuding elegance and sophistication, this 'Taunton' design property impresses with top-of-the-range fixtures and fittings throughout. The ground floor boasts a spacious living room complete with a feature fireplace and bay window, leading to a light-filled hallway enhanced by a skylight and upgraded Oak & Glass balustrade. The heart of the home lies in the open plan kitchen/dining area, extending the width of the house, complemented by a utility room and ground floor W.C. The first floor is home to the master bedroom with fitted wardrobes and a luxury en-suite shower room, alongside three further double bedrooms serviced by a family bathroom finished to the highest standard, including a vanity unit, separate shower cubicle, and bath with a built-in TV.



Step outside into the meticulously crafted outdoor space that beckons relaxation and entertainment. The garden boasts a wide, light-coloured tiled walkway leading to a spacious patio area, bordered by raised flower beds with stylish grey stone-effect tiles, blooming with a variety of plants and greenery. A sprawling lush green lawn invites outdoor activities and basking in the sun, all within the privacy of wooden fencing enclosing the area. To the front of the property a double block-paved driveway leading to the single garage, offering ample parking spaces.

This wonderful property offers a perfect blend of comfort and style in a desirable location. Don't miss the opportunity to make it your home. Contact us today to arrange a viewing.

Entrance Hallway:

4'7" x 13'11" (1.40m x 4.24m)

Living Room:

13'1" x 19'1" (4.01m x 5.82m)

Kitchen / Dining Room:

27'0" x 11'8" (8.25m x 3.57m)

Utility Room:


5'8" x 10'4" (1.74m x 3.16m)

WC:

2'10" x 5'6" (0.89m x 1.69m)

Garage:

10'3" x 16'7" (3.14m x 5.07m)

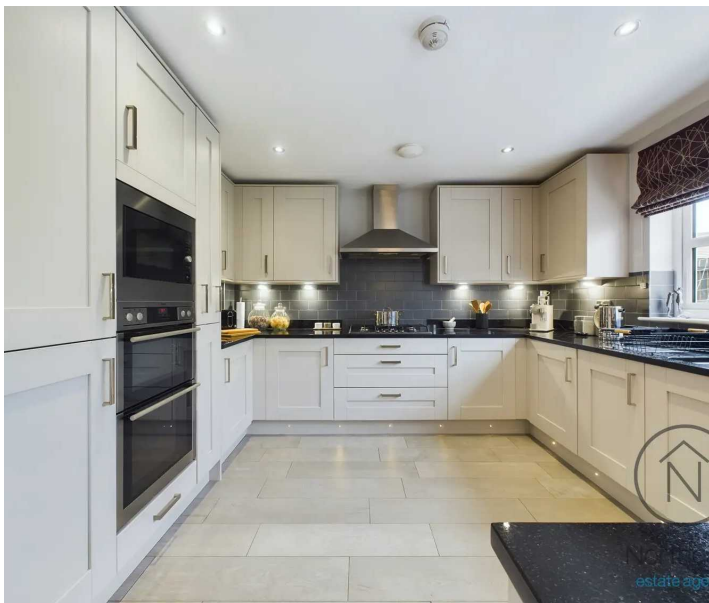



Landing:

12'11" x 3'7" (3.95m x 1.10m)

Bedroom One:

10'5" x 17'0" (3.18m x 5.19m)

Ensuite:

9'5" x 3'10" (2.88m x 1.18m)

Bedroom Two:

13'2" x 10'2" (4.04m x 3.11m)

Bedroom Three:

13'2" x 10'5" (4.01m x 3.18m)

Bedroom Four:

8'11" x 9'6" (2.74m x 2.92m)


Bathroom:



9'0" x 7'0" (2.76m x 2.15m)

Council Tax band: F

Energy Efficiency Rating: B

Tenure: Freehold

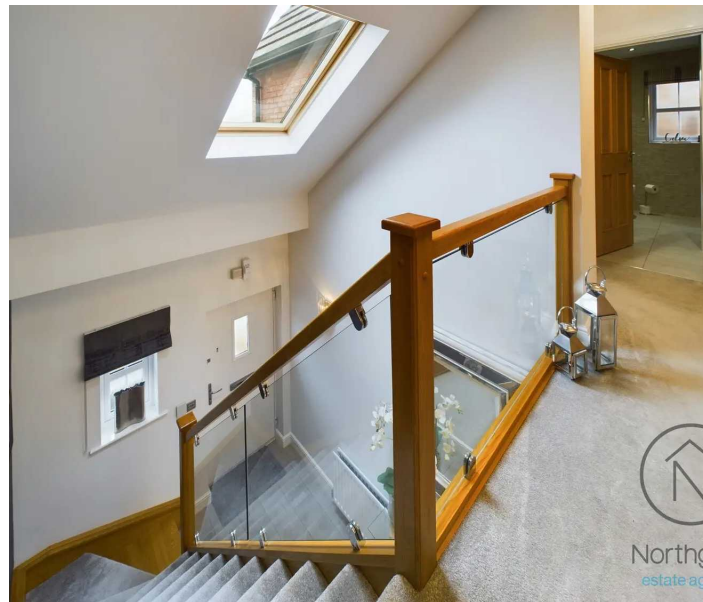

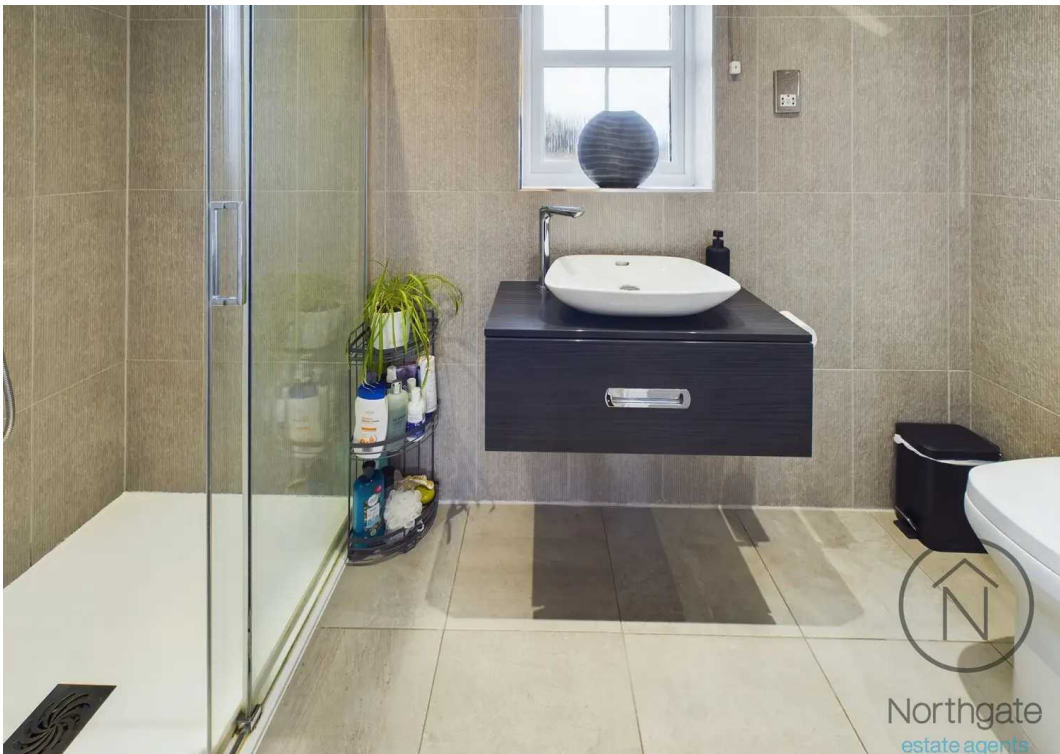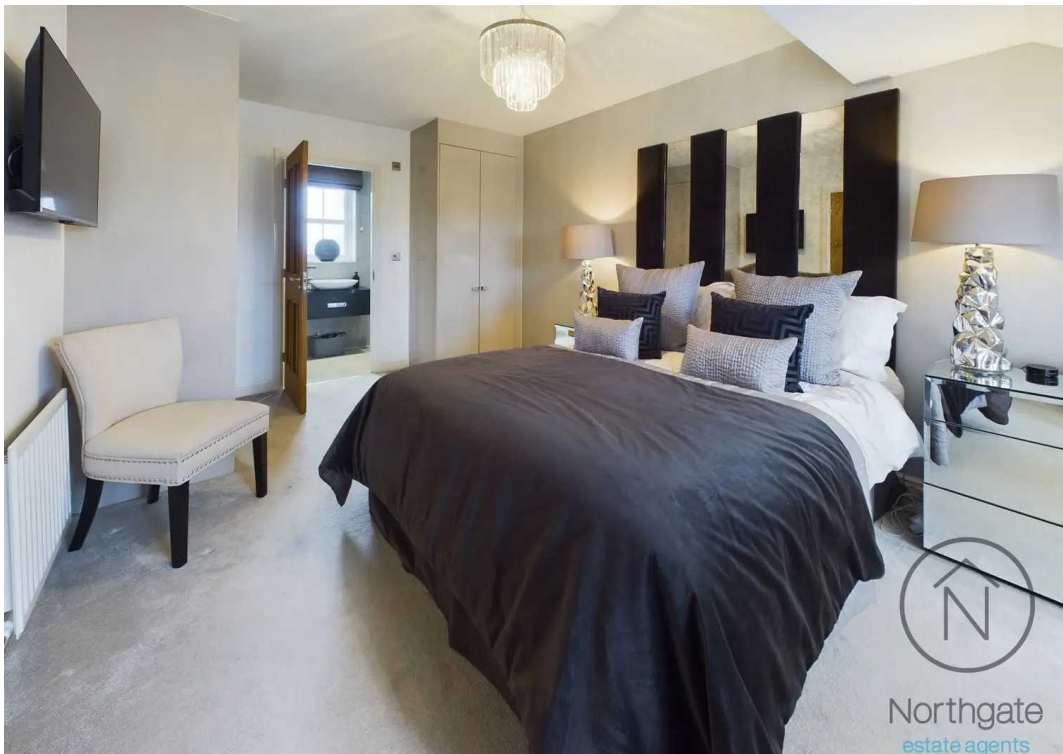





Ground Floor



Floor 1

Approximate total area⁽¹⁾

1635.8 ft²

151.97 m²

Reduced headroom

4.3 ft²

0.4 m²

(1) Excluding balconies and terraces

 Reduced headroom
(below 1.5m/4.92ft)

While every attempt has been made to ensure accuracy, all measurements are approximate, not to scale. This floor plan is for illustrative purposes only.

GIRAFFE360



Northgate - County Durham

Northgate Estate Agents, Suite 3 - DL5 4DH

01325 728333 • info@northgates.net • www.northgates.co.uk/



These particulars do not constitute, nor constitute part of, an offer or contract. No warranties are provided. Verify details through inspection. Northgate estate agents, nor any person in their employment has any authority to make or give any representation or warranty whatever in the relation to this property. All measurements are approximate.